


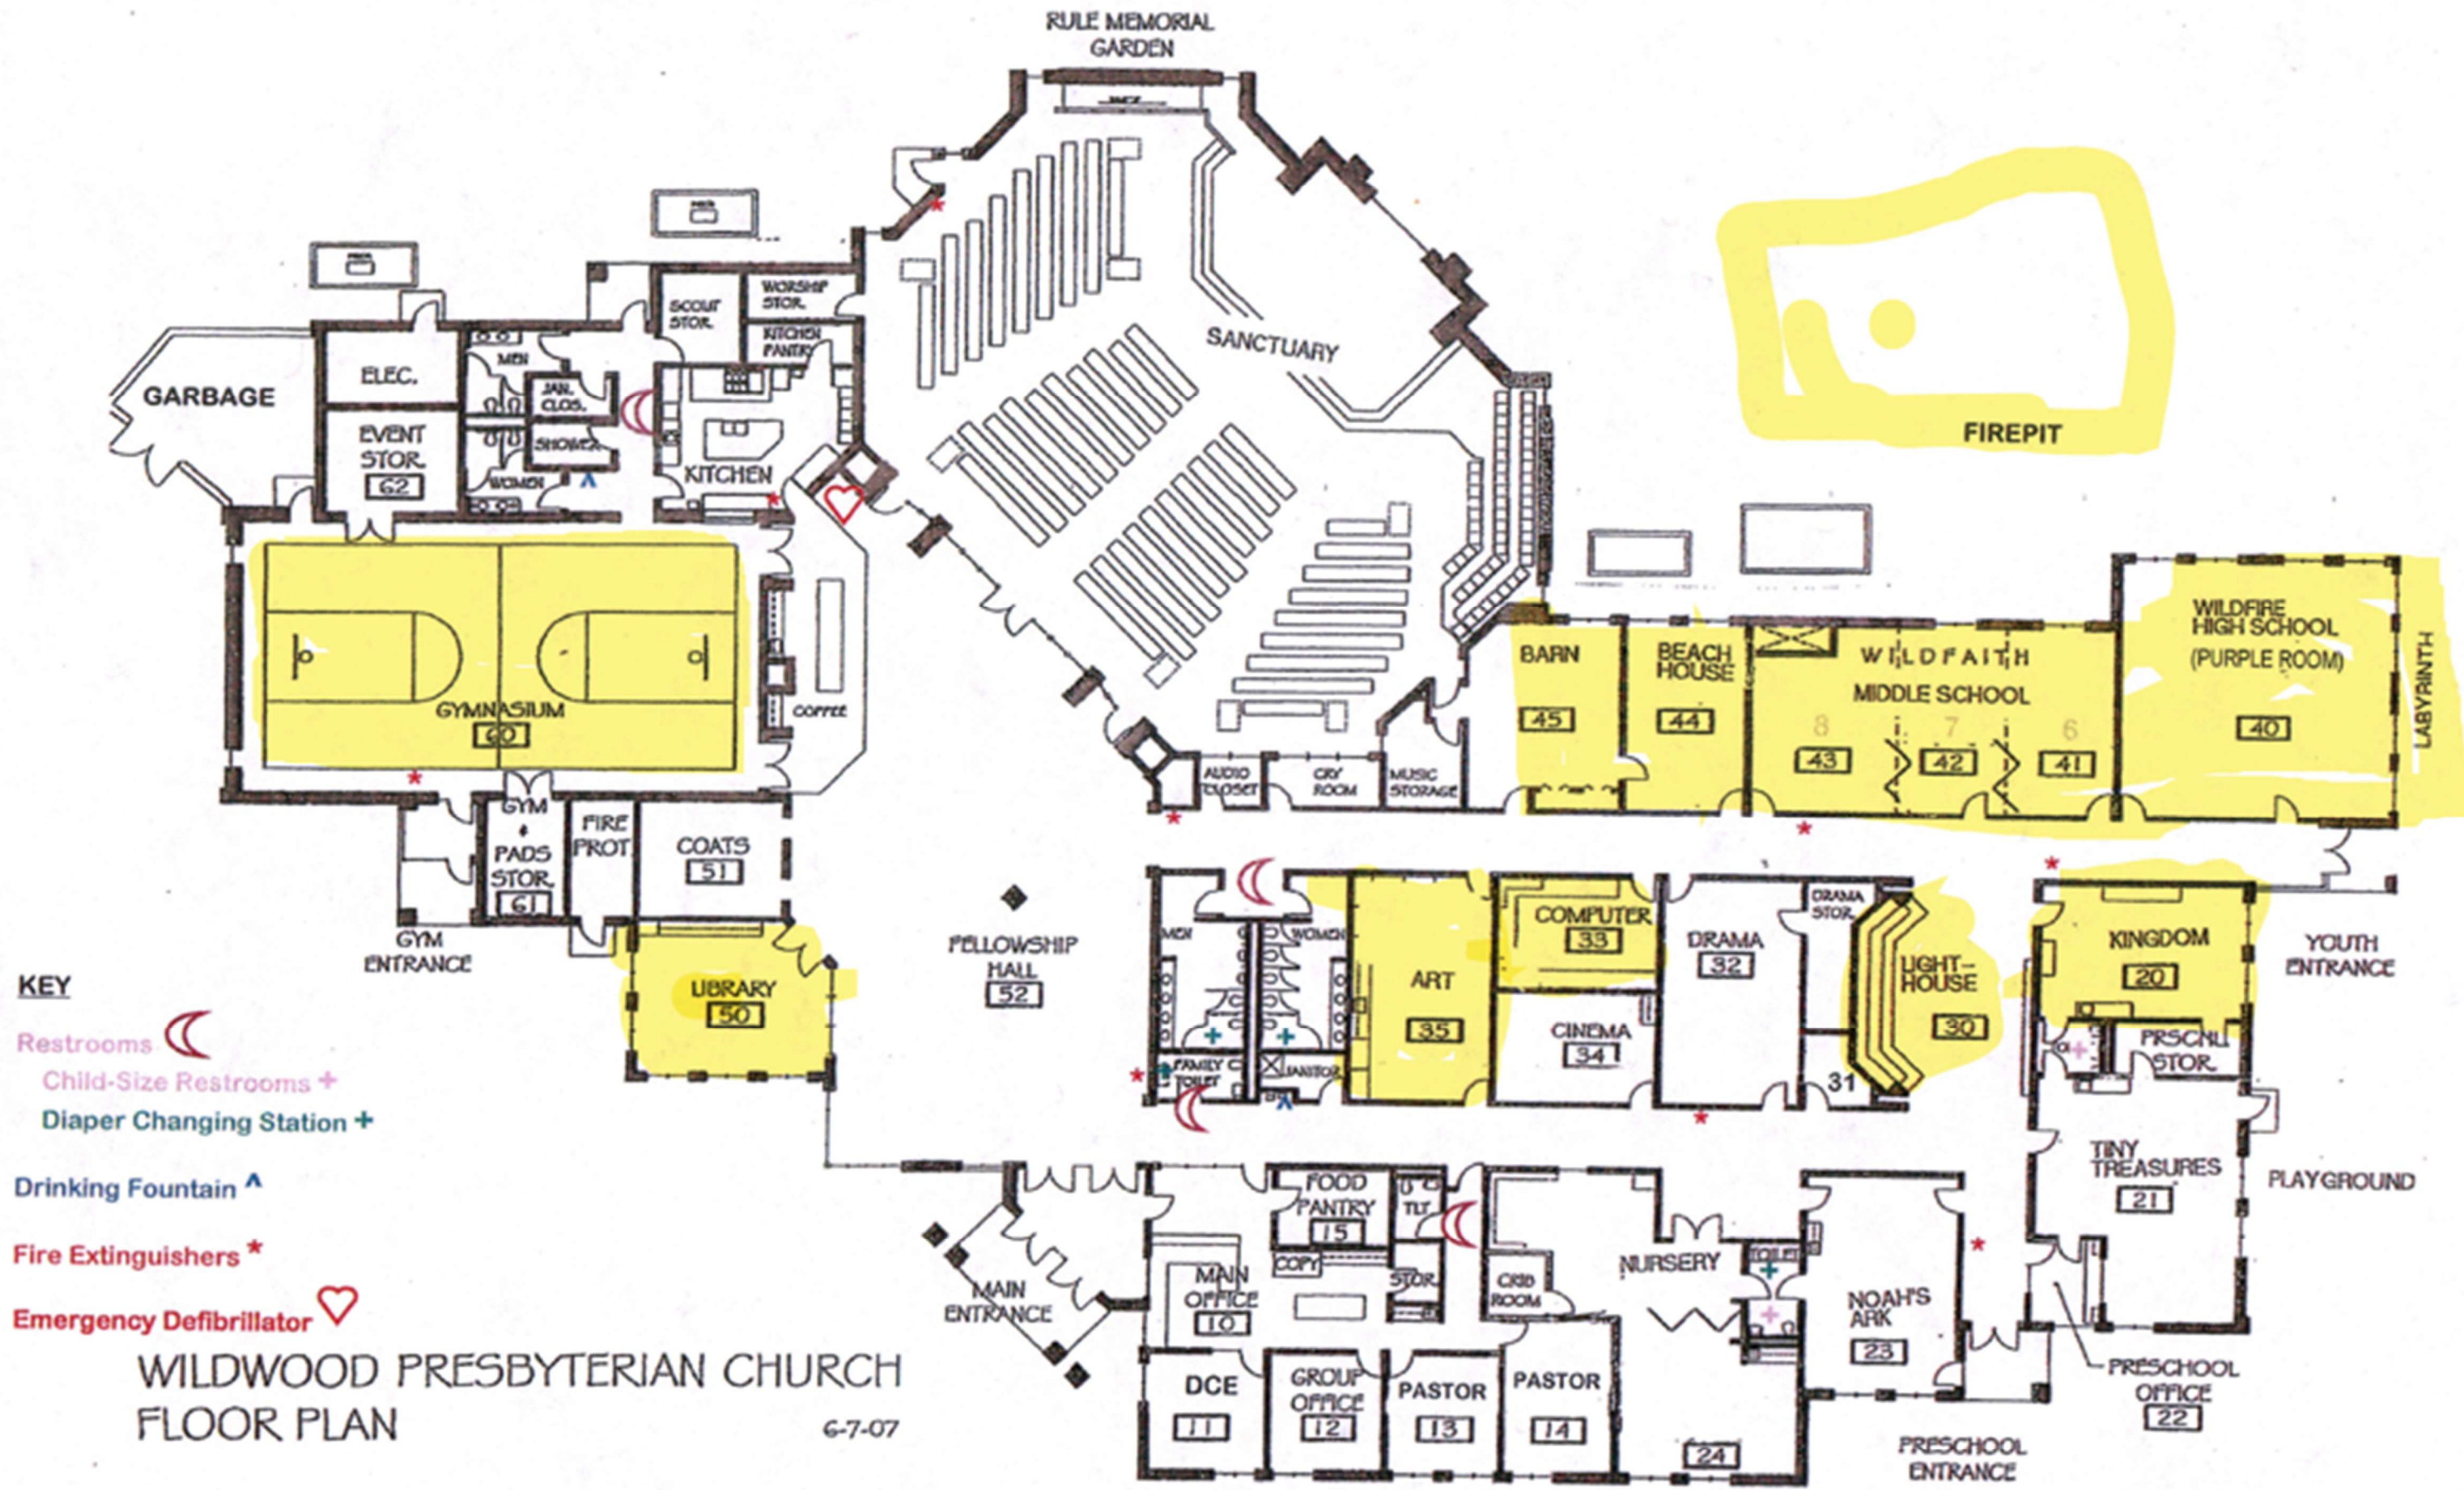

- KEY**
- Restrooms
 - Child-Size Restrooms +
 - Diaper Changing Station +
 - Drinking Fountain ^
 - Fire Extinguishers *
 - Emergency Defibrillator

WILDWOOD PRESBYTERIAN CHURCH
FLOOR PLAN
6-7-07